



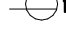
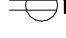
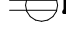
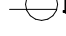
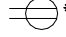


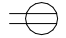















KEY LEGEND

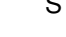-  DUPLEX RECEPTACLE
-  DUPLEX RECEPTACLE TOP HALF SWITCHED
-  GF DUPLEX RECEPTACLE GROUND FAULT
-  FLOOR DUPLEX RECEPTACLE
-  RANGE RECEPTACLE
-  MICROWAVE RECEPTACLE
-  WASHER RECEPTACLE
-  DRYER RECEPTACLE
-  DUPLEX RECEPTACLE ABOVE COUNTER
-  JUNCTION BOX
-  TELEPHONE-DATA OUTLET
-  TELEVISION-DATA OUTLET
-  TELEPHONE OUTLET
-  DB DOOR BELL-INTERIOR
-  DB DOOR BELL
-  RECESSED LOW VOLTAGE PANEL
-  RECESSED ELECTRICAL PANEL
-  WALL SWITCH
-  THREE-WAY SWITCH
-  THREE-WAY DIMMER SWITCH
-  CARPET
-  LUXURY VINYL TILE

DEMILLE - UNIT 115 | FLOOR PLAN

SCALE: 3/16"=1'-0"

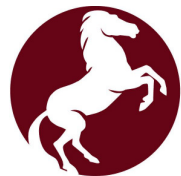

SEARSTONE
RETIREMENT COMMUNITY


APPROVED:
DATE:

DEMILLE

*FLOOR PLAN
SUBJECT TO CHANGE


SHEET 1 OF 2

10'-4" CEILING HEIGHT UNLESS NOTED OTHERWISE

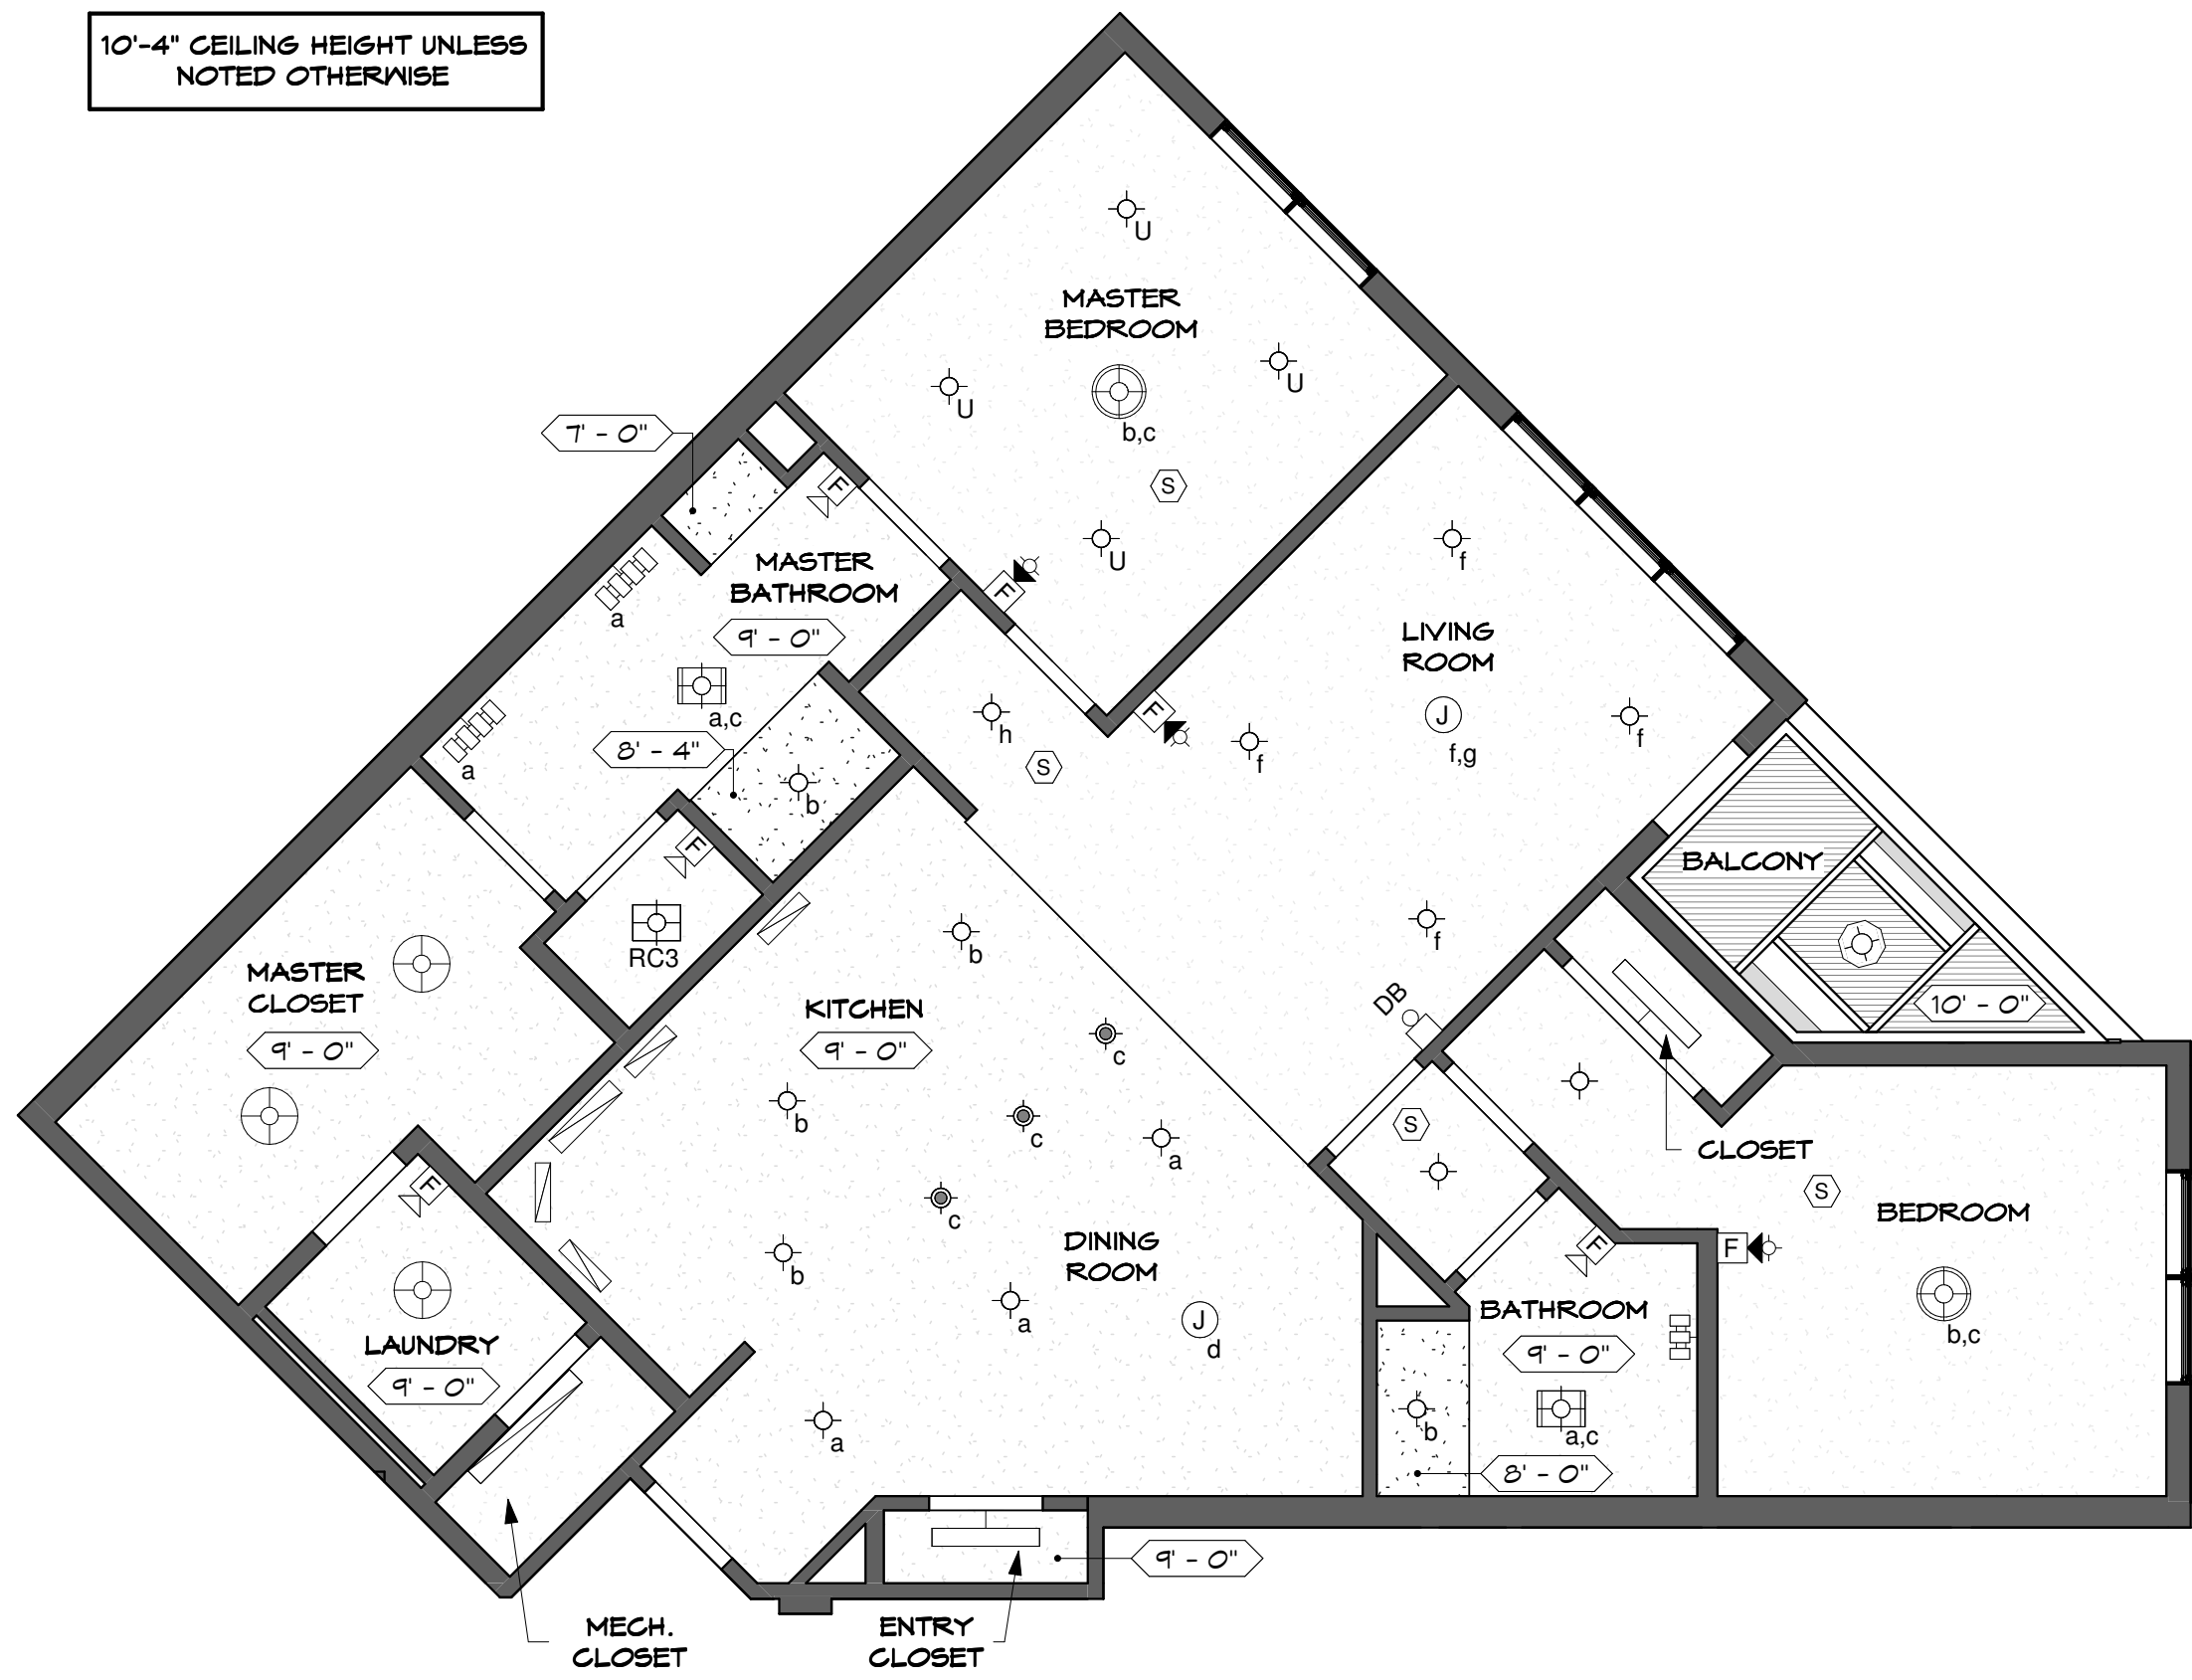

- KEY LEGEND**
- JUNCTION BOX
 - SMOKE DETECTOR
 - 4" DIAM. SHOWER LIGHT FIXTURE
 - 6" DIAM. SURFACE MOUNTED LIGHT FIXTURE
 - 6.5" DIAM. PENDANT LIGHT FIXTURE
 - 18" DIAM. PENDANT LIGHT FIXTURE
 - 19" DIAM. PENDANT LIGHT FIXTURE
 - COMBINATION LIGHT/HEATER/FAN
 - COMBINATION LIGHT/FAN
 - VANITY LIGHT BAR (3)
 - VANITY LIGHT BAR (4)
 - UNDERCABINET LIGHT FIXTURE
 - 36" TROFFER LIGHT FIXTURE
 - 48" TROFFER LIGHT FIXTURE
 - BALCONY LIGHT FIXTURE
 - UPGRADE - 6" DIAM. SURFACE MOUNTED LIGHT FIXTURE
 - FIRE ALARM AUDIO/VISUAL DEVICES
 - FIRE ALARM AUDIO DEVICE

DEMILLE - UNIT 115 REFLECTED CEILING PLAN
SCALE: 3/16"=1'-0"

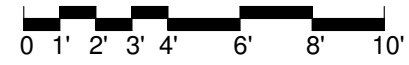

SEARSTONE
RETIREMENT COMMUNITY

APPROVED:	Demille
DATE:	
*FLOOR PLAN SUBJECT TO CHANGE	SHEET 2 OF 2