





















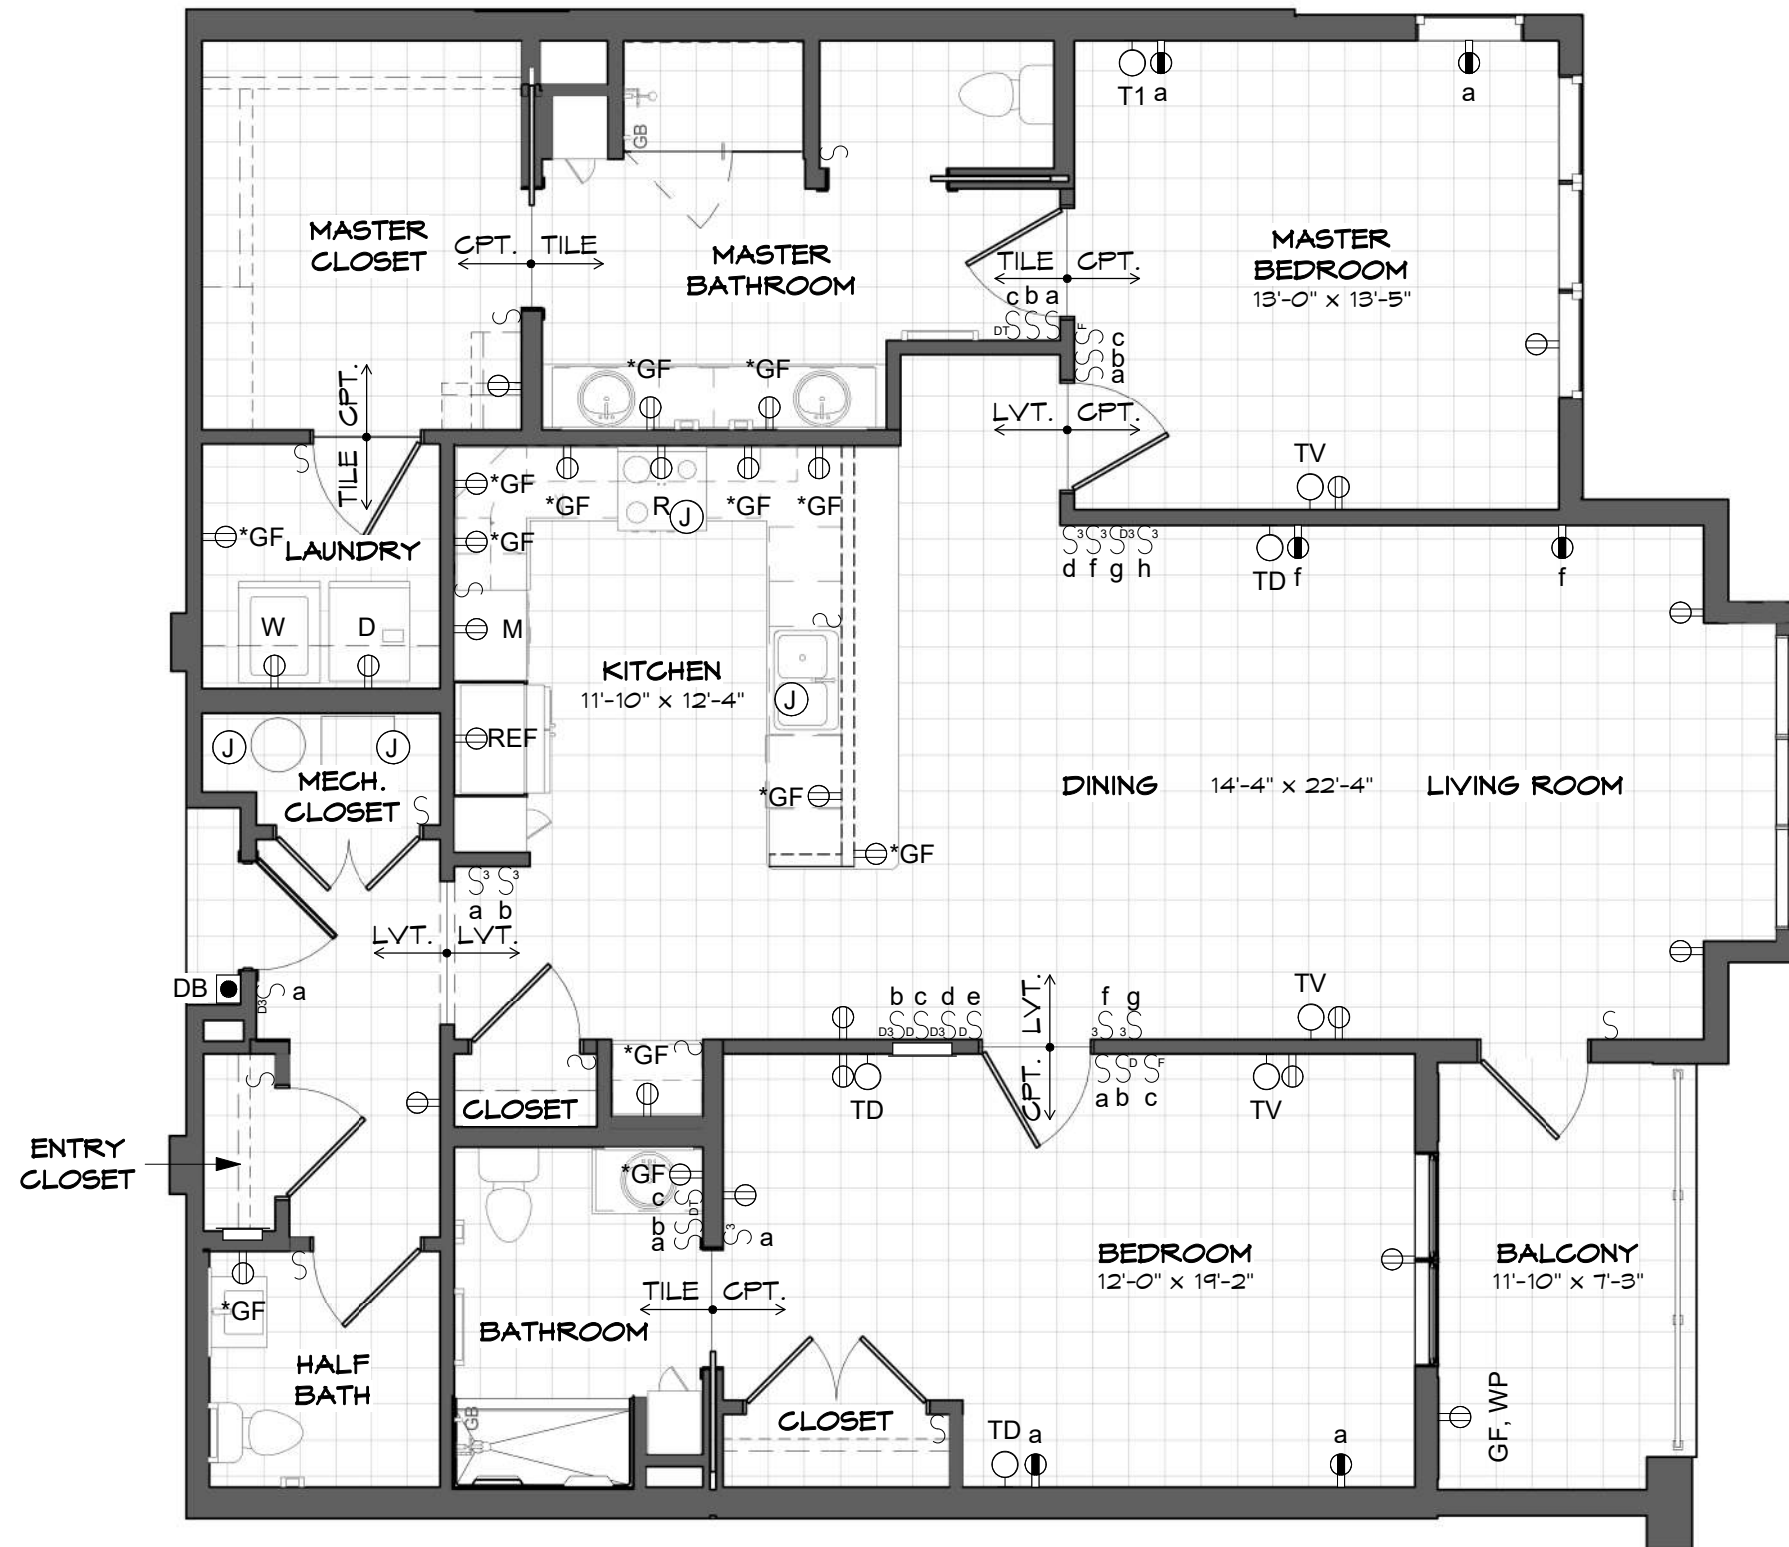




KEY LEGEND

-  DUPLEX RECEPTACLE
-  DUPLEX RECEPTACLE TOP HALF SWITCHED
-  GF DUPLEX RECEPTACLE GROUND FAULT
-  FLOOR DUPLEX RECEPTACLE
-  R RANGE RECEPTACLE
-  M MICROWAVE RECEPTACLE
-  W WASHER RECEPTACLE
-  D DRYER RECEPTACLE
-  * DUPLEX RECEPTACLE ABOVE COUNTER
-  J JUNCTION BOX
-  TD TELEPHONE-DATA OUTLET
-  TV TELEVISION-DATA OUTLET
-  T1 TELEPHONE OUTLET
-  DB DOOR BELL-INTERIOR
-  ● DB DOOR BELL
-  — RECESSED LOW VOLTAGE PANEL
-  — RECESSED ELECTRICAL PANEL
-  S WALL SWITCH
-  S₃ THREE-WAY SWITCH
-  S_{3D} THREE-WAY DIMMER SWITCH
-  CPT. CARPET
-  LVT. LUXURY VINYL TILE

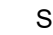

GARDNER II - UNIT 313 | FLOOR PLAN

SCALE: 3/16"=1'-0"

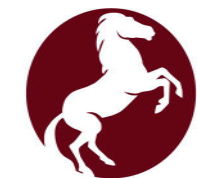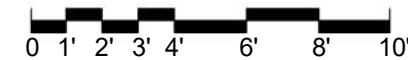

SEARSTONE
RETIREMENT COMMUNITY


APPROVED:
DATE:

GARDNER II

*FLOOR PLAN
SUBJECT TO CHANGE


SHEET 1 OF 2

9'-6" CEILING HEIGHT UNLESS NOTED OTHERWISE

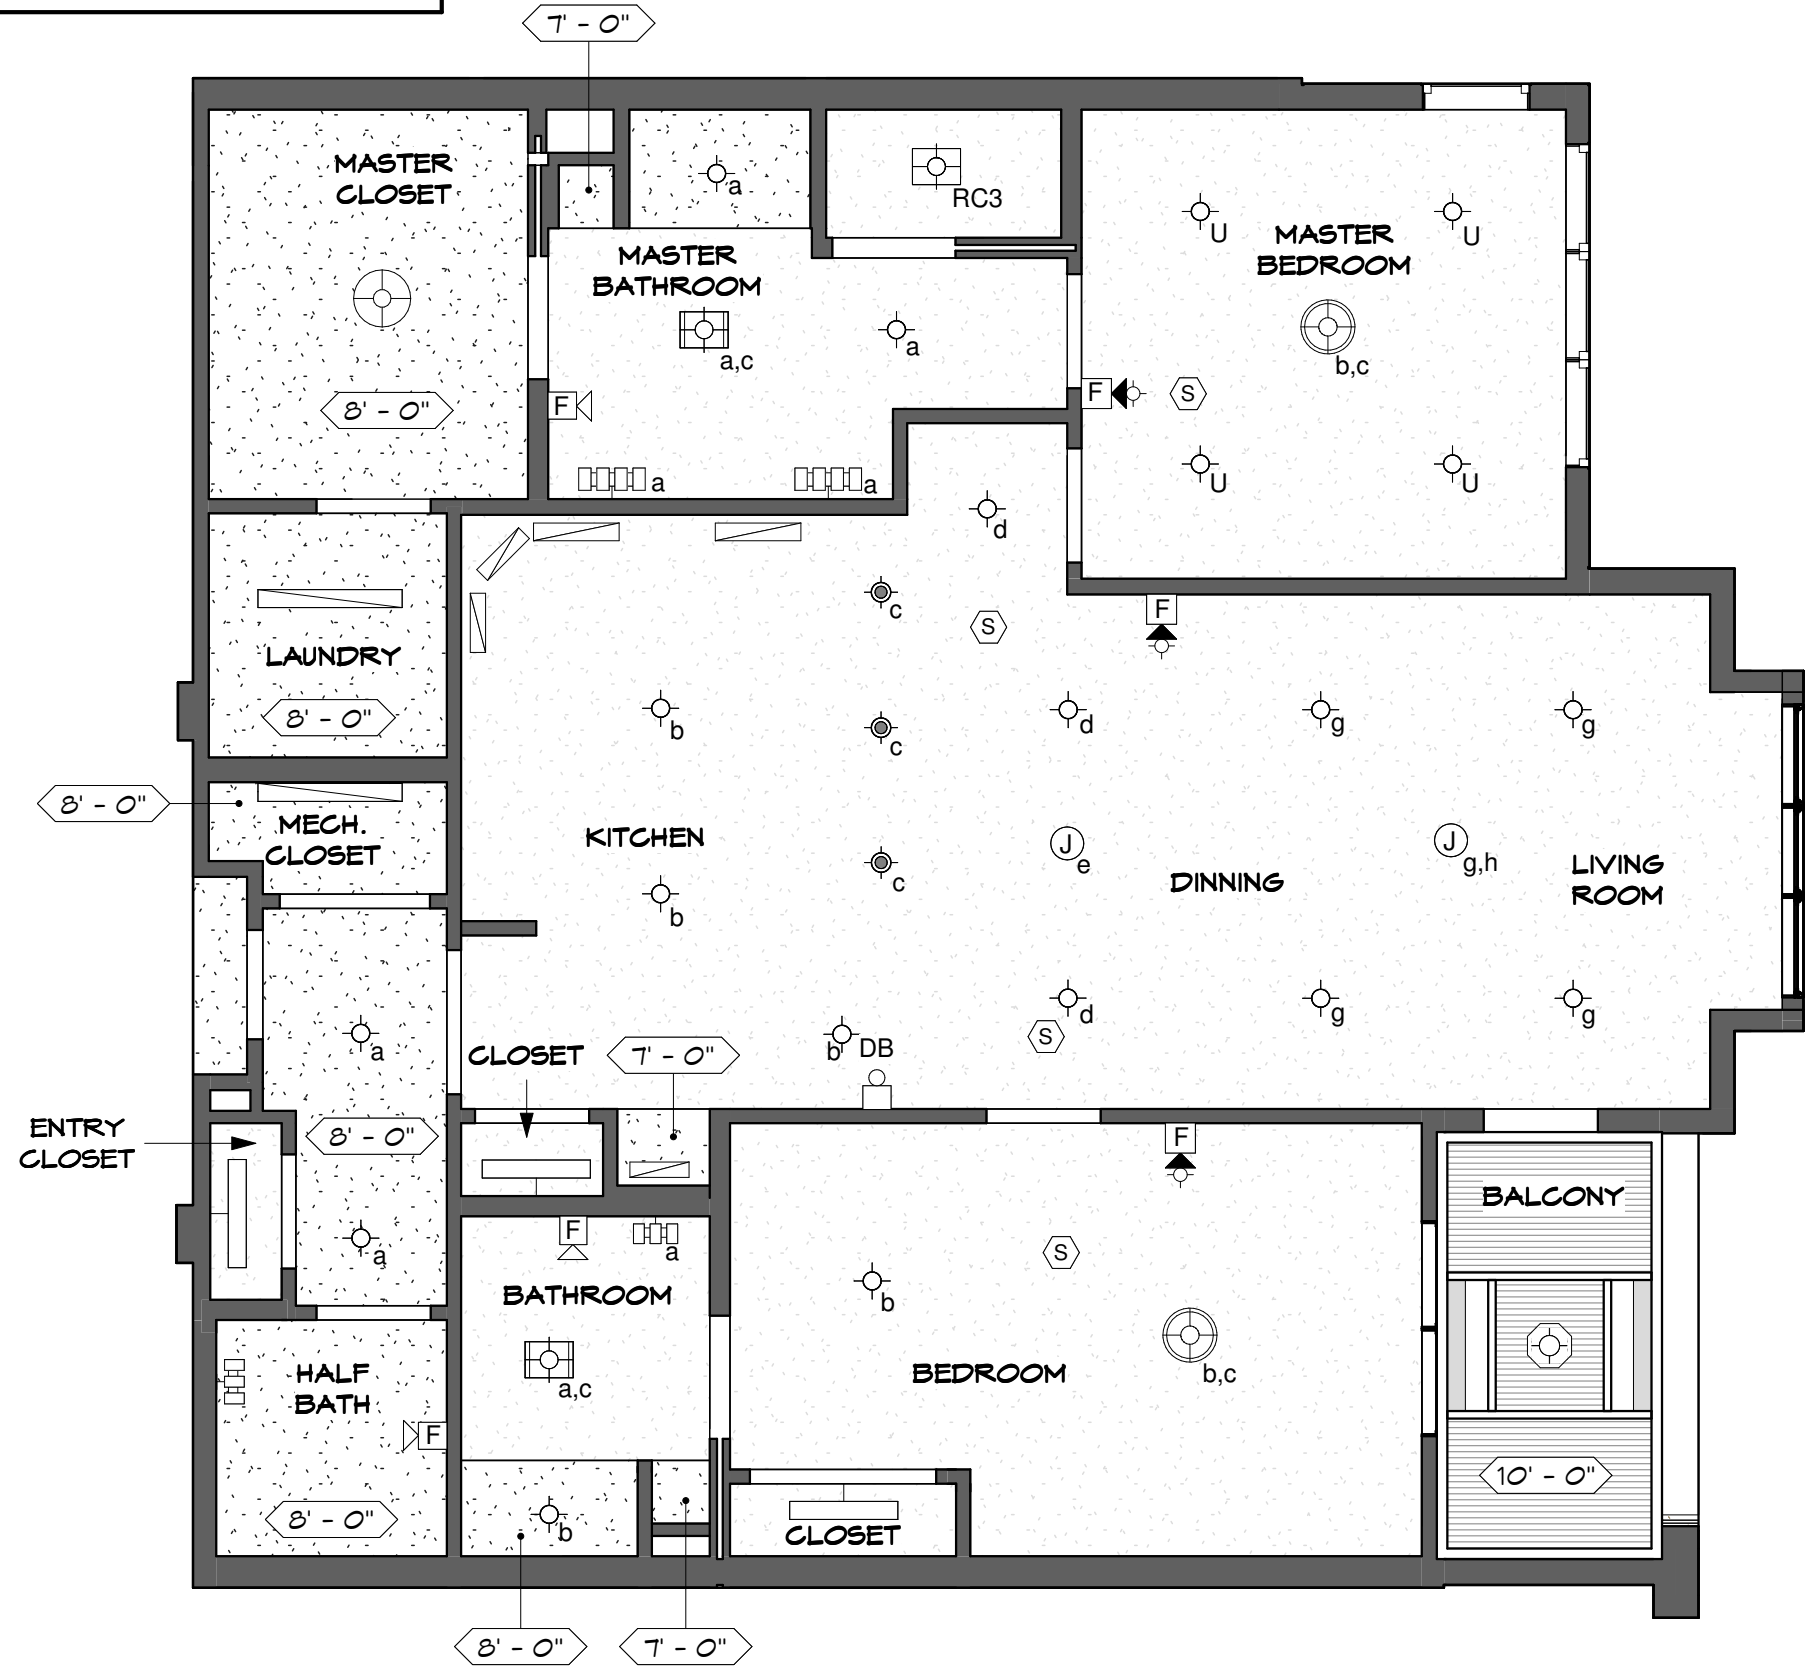

- KEY LEGEND**
- (J) JUNCTION BOX
 - (S) SMOKE DETECTOR
 - (Symbol: 4" diam. shower light fixture) 4" DIAM. SHOWER LIGHT FIXTURE
 - (Symbol: 6" diam. surface mounted light fixture) 6" DIAM. SURFACE MOUNTED LIGHT FIXTURE
 - (Symbol: 6.5" diam. pendant light fixture) 6.5" DIAM. PENDANT LIGHT FIXTURE
 - (Symbol: 18" diam. pendant light fixture) 18" DIAM. PENDANT LIGHT FIXTURE
 - (Symbol: 19" diam. pendant light fixture) 19" DIAM. PENDANT LIGHT FIXTURE
 - (Symbol: combination light/heater/fan) COMBINATION LIGHT/HEATER/FAN
 - (Symbol: combination light/fan) COMBINATION LIGHT/FAN
 - (Symbol: vanity light bar with 3 lights) VANITY LIGHT BAR (3)
 - (Symbol: vanity light bar with 4 lights) VANITY LIGHT BAR (4)
 - (Symbol: undercabinet light fixture) UNDERCABINET LIGHT FIXTURE
 - (Symbol: 36" troffer light fixture) 36" TROFFER LIGHT FIXTURE
 - (Symbol: 48" troffer light fixture) 48" TROFFER LIGHT FIXTURE
 - (Symbol: balcony light fixture) BALCONY LIGHT FIXTURE
 - (Symbol: upgrade - 6" diam. surface mounted light fixture) UPGRADE - 6" DIAM. SURFACE MOUNTED LIGHT FIXTURE
 - (Symbol: fire alarm audio/visual devices) FIRE ALARM AUDIO/VISUAL DEVICES
 - (Symbol: fire alarm audio device) FIRE ALARM AUDIO DEVICE

GARDNER II - UNIT 313 REFLECTED CEILING PLAN
SCALE: 3/16"=1'-0"

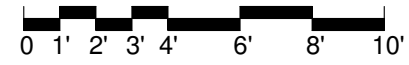

SEARSTONE
RETIREMENT COMMUNITY

APPROVED: DATE:	GARDNER II
*FLOOR PLAN SUBJECT TO CHANGE	SHEET 2 OF 2